

ENDOVER





KADRIORG  R.TOBIASE 3

KORRUSTE PLAANID





0. KORRUSE PLAAN

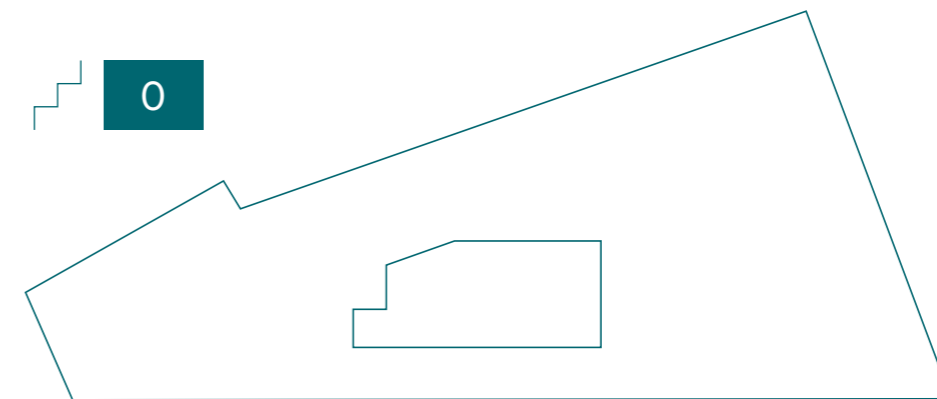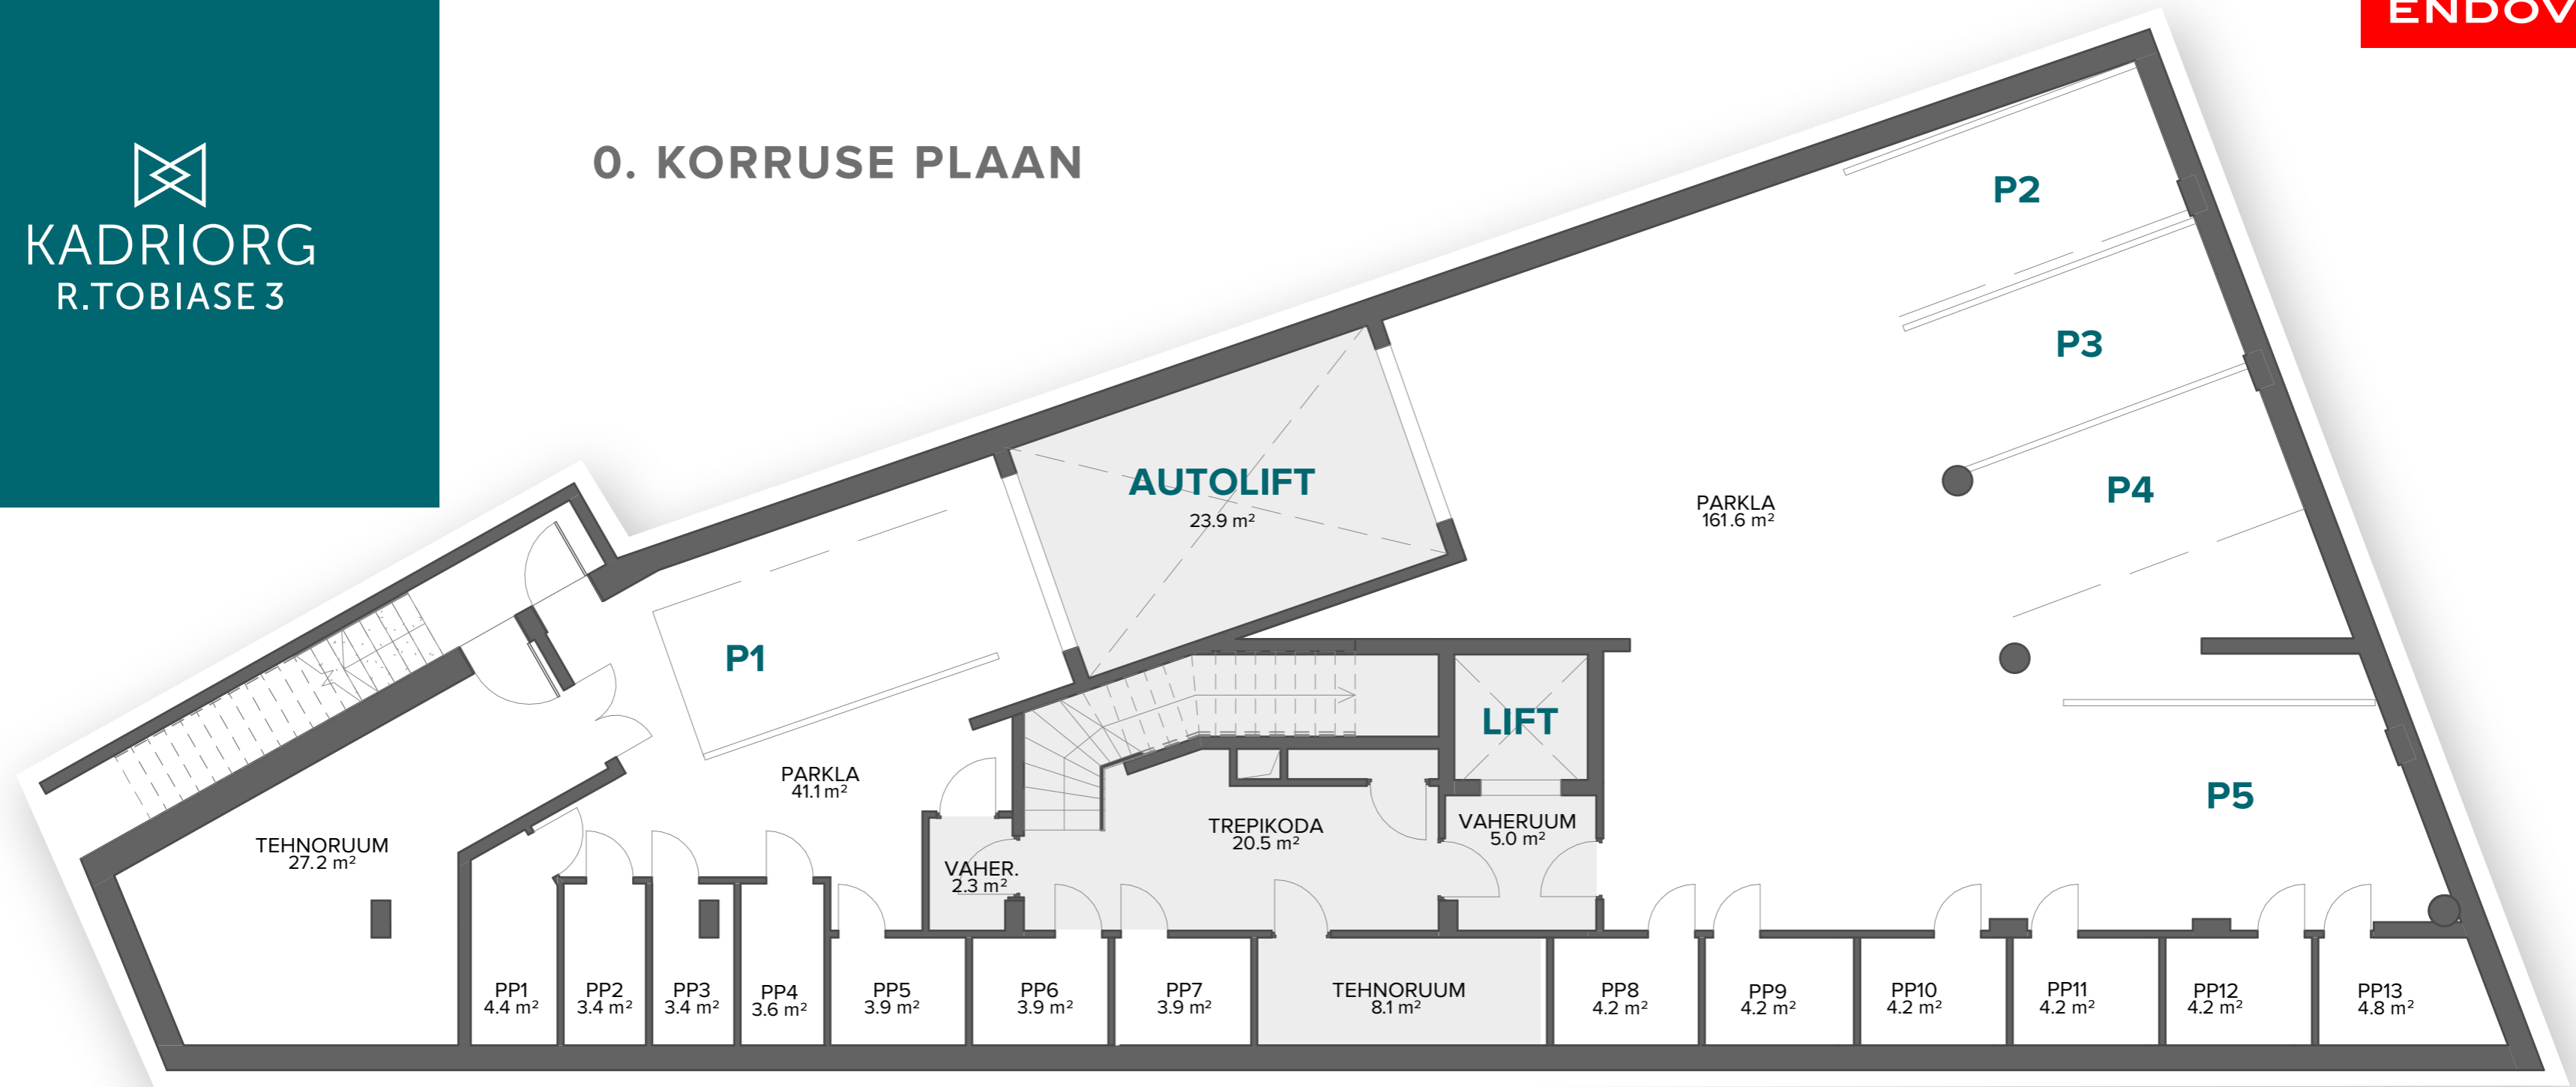




1. KORRUSE PLAAN

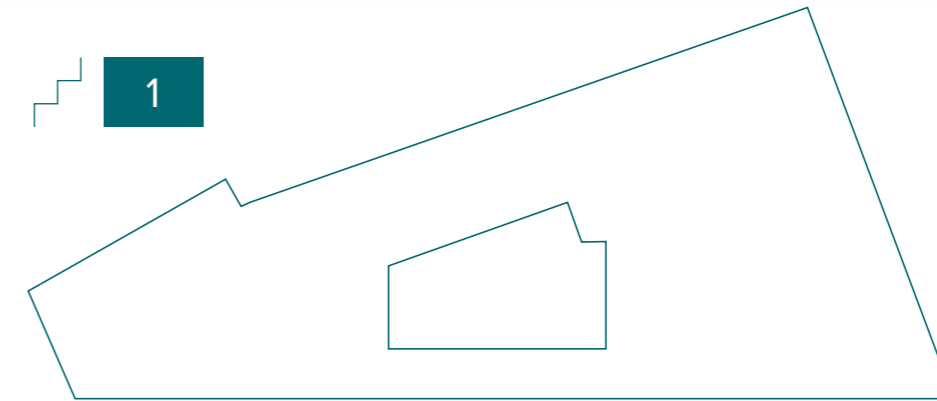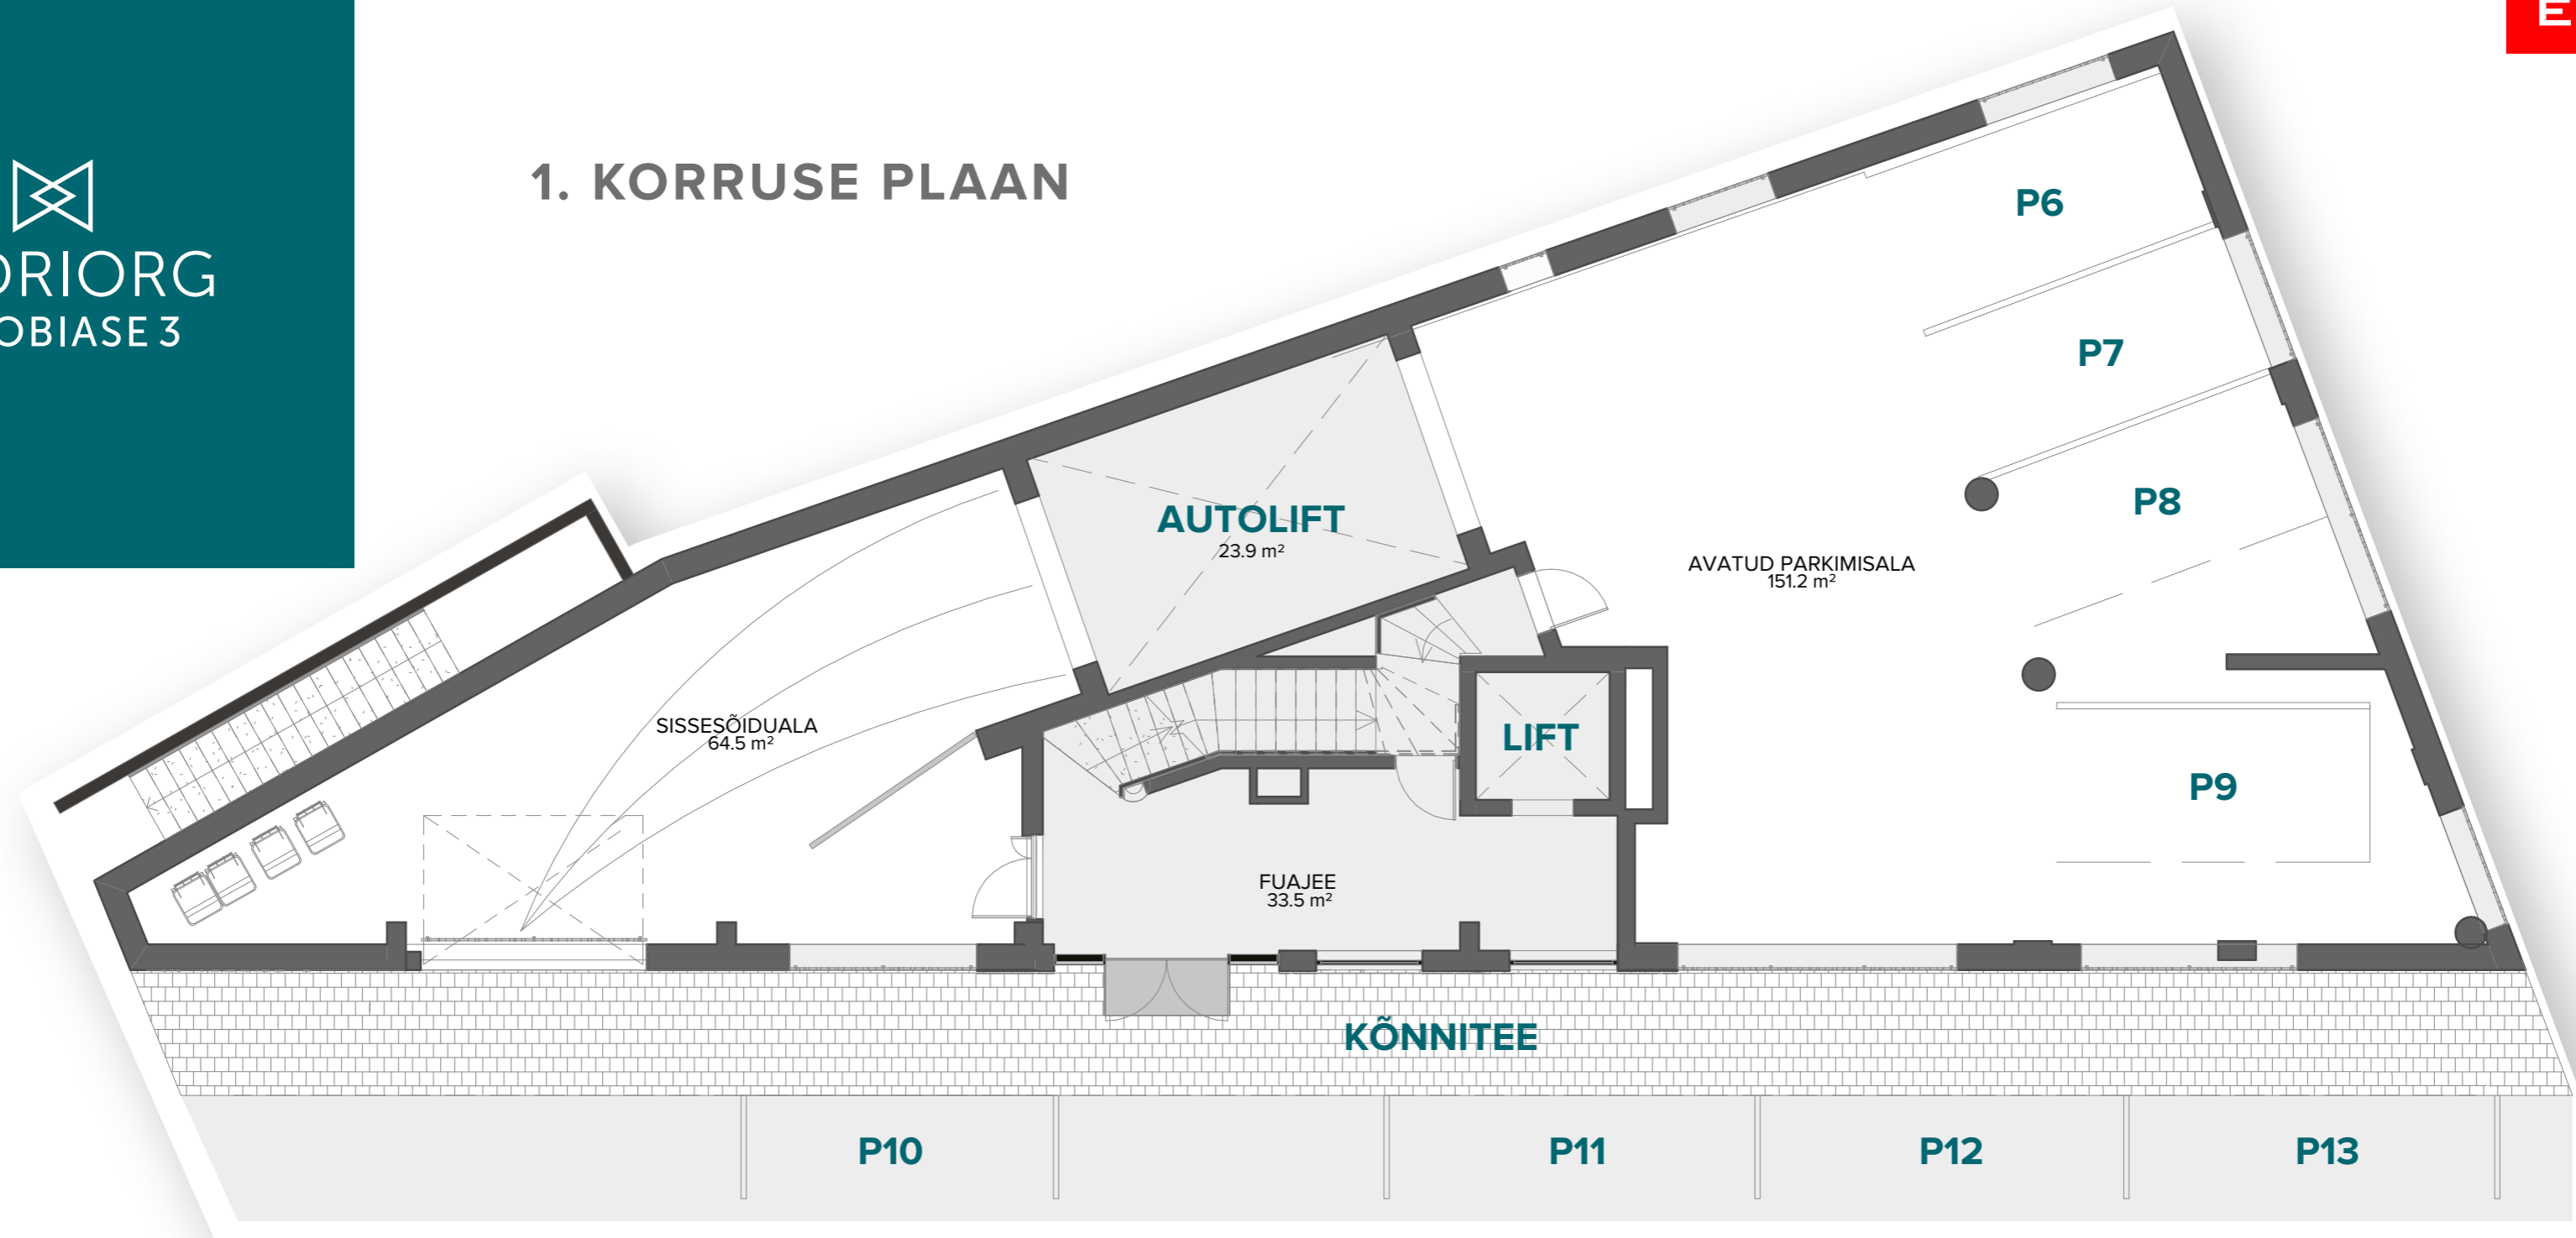




2. KORRUSE PLAAN

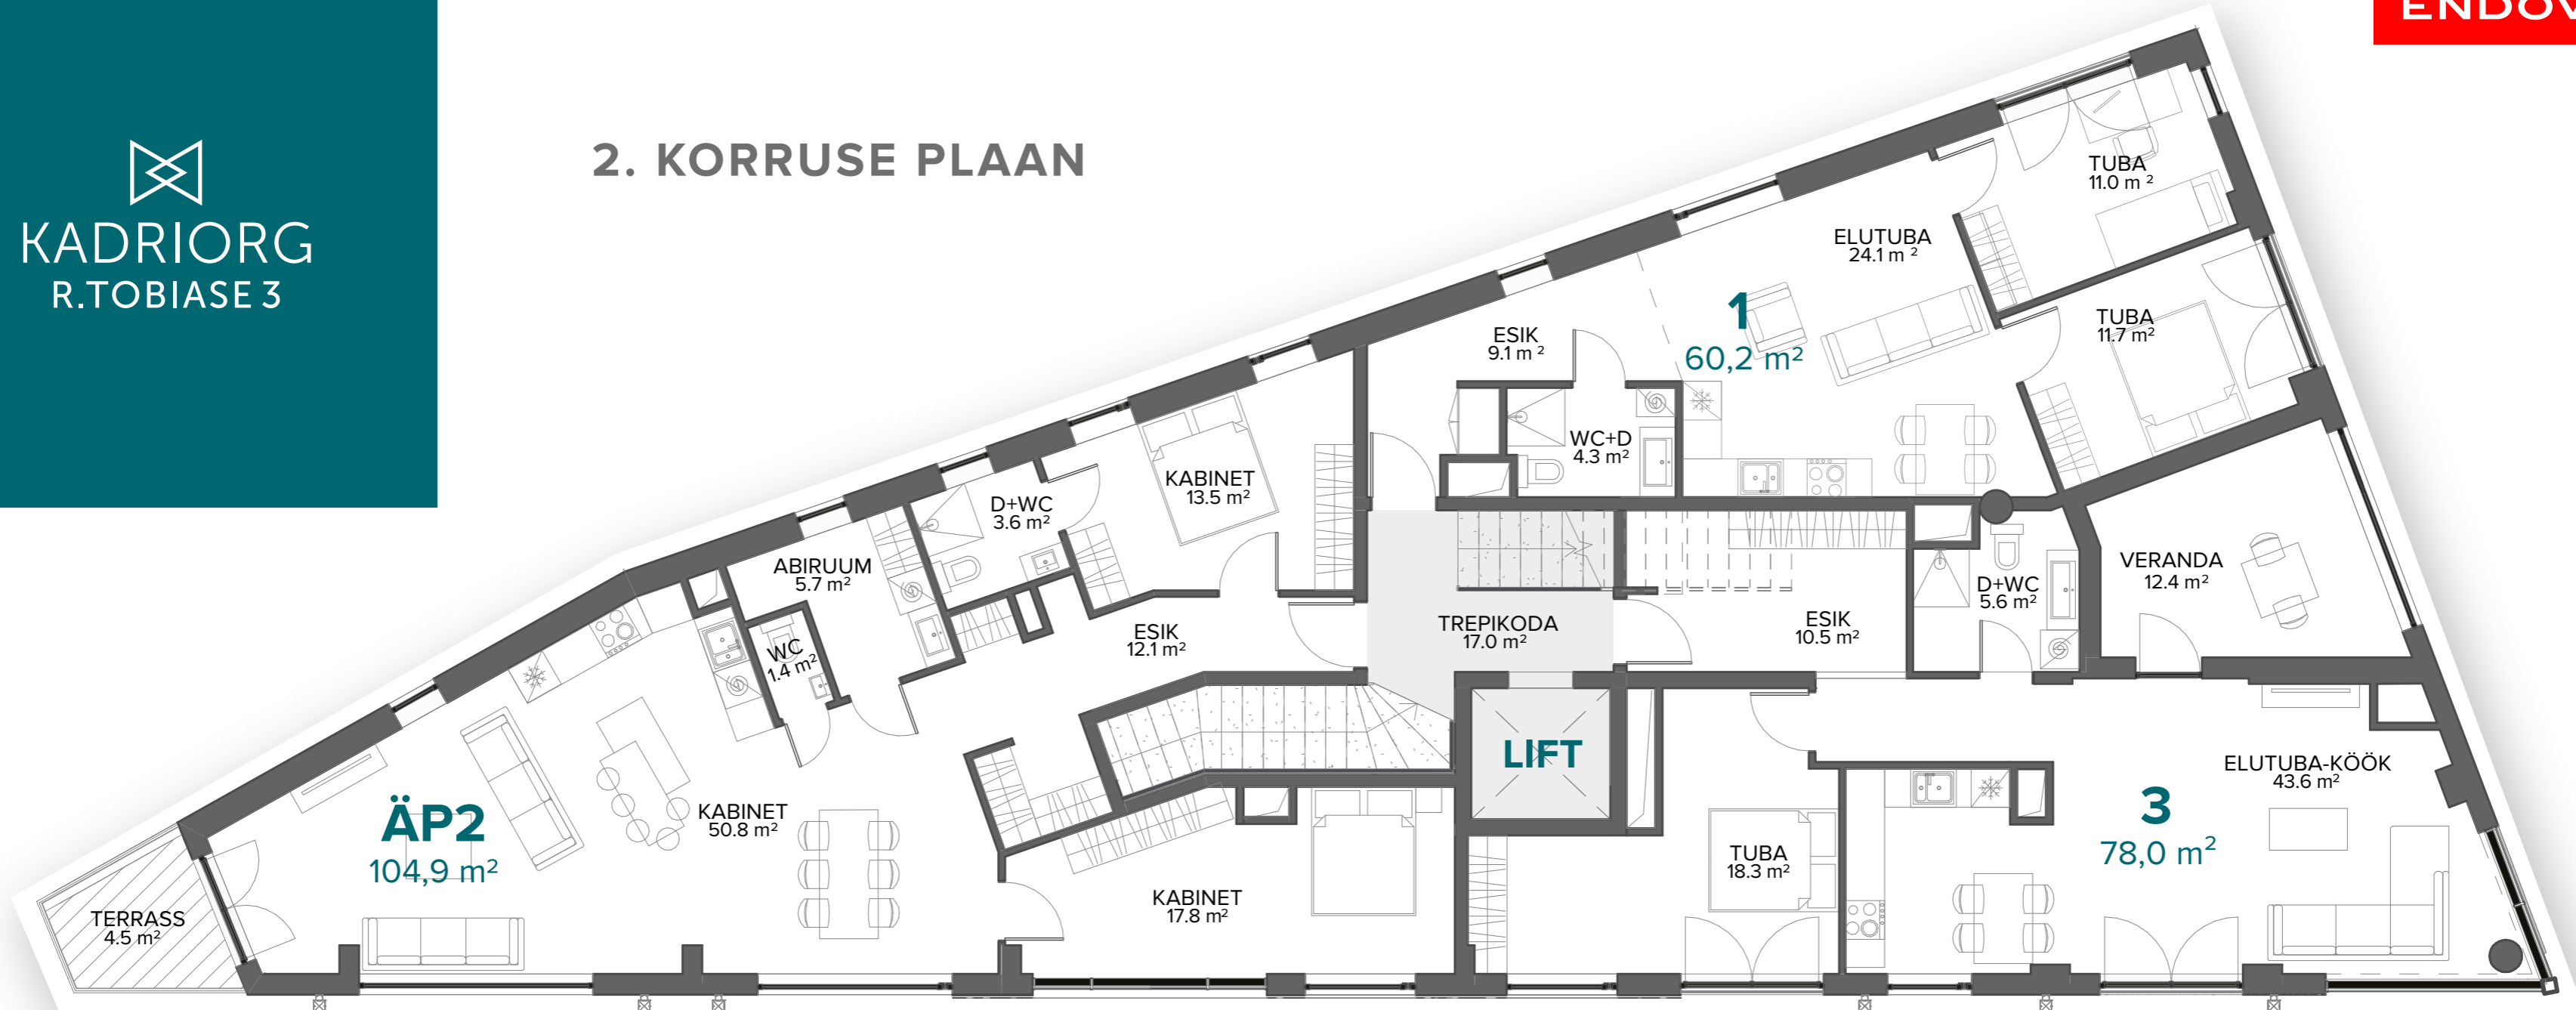


Nr	Korrus	Tube	Korteri m ²	Terrass m ²
1	2	3	60,2	
ÄP2	2	3	104,9	4,5
3	2	3	78,0	

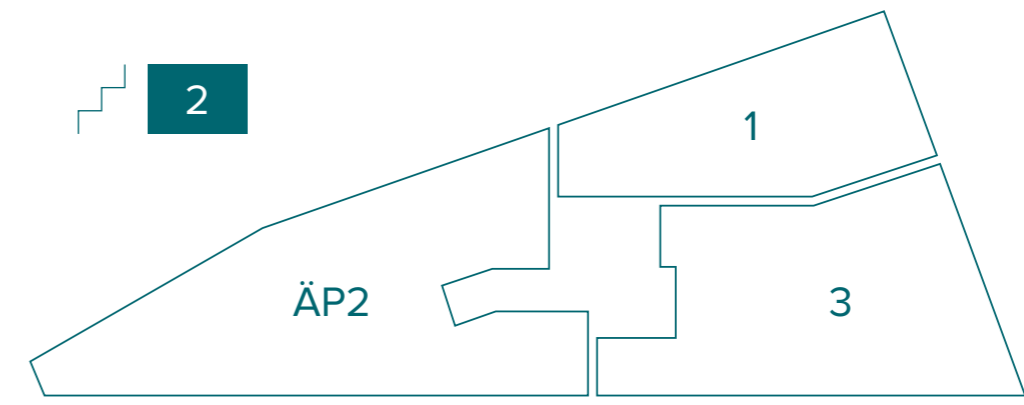




3. KORRUSE PLAAN

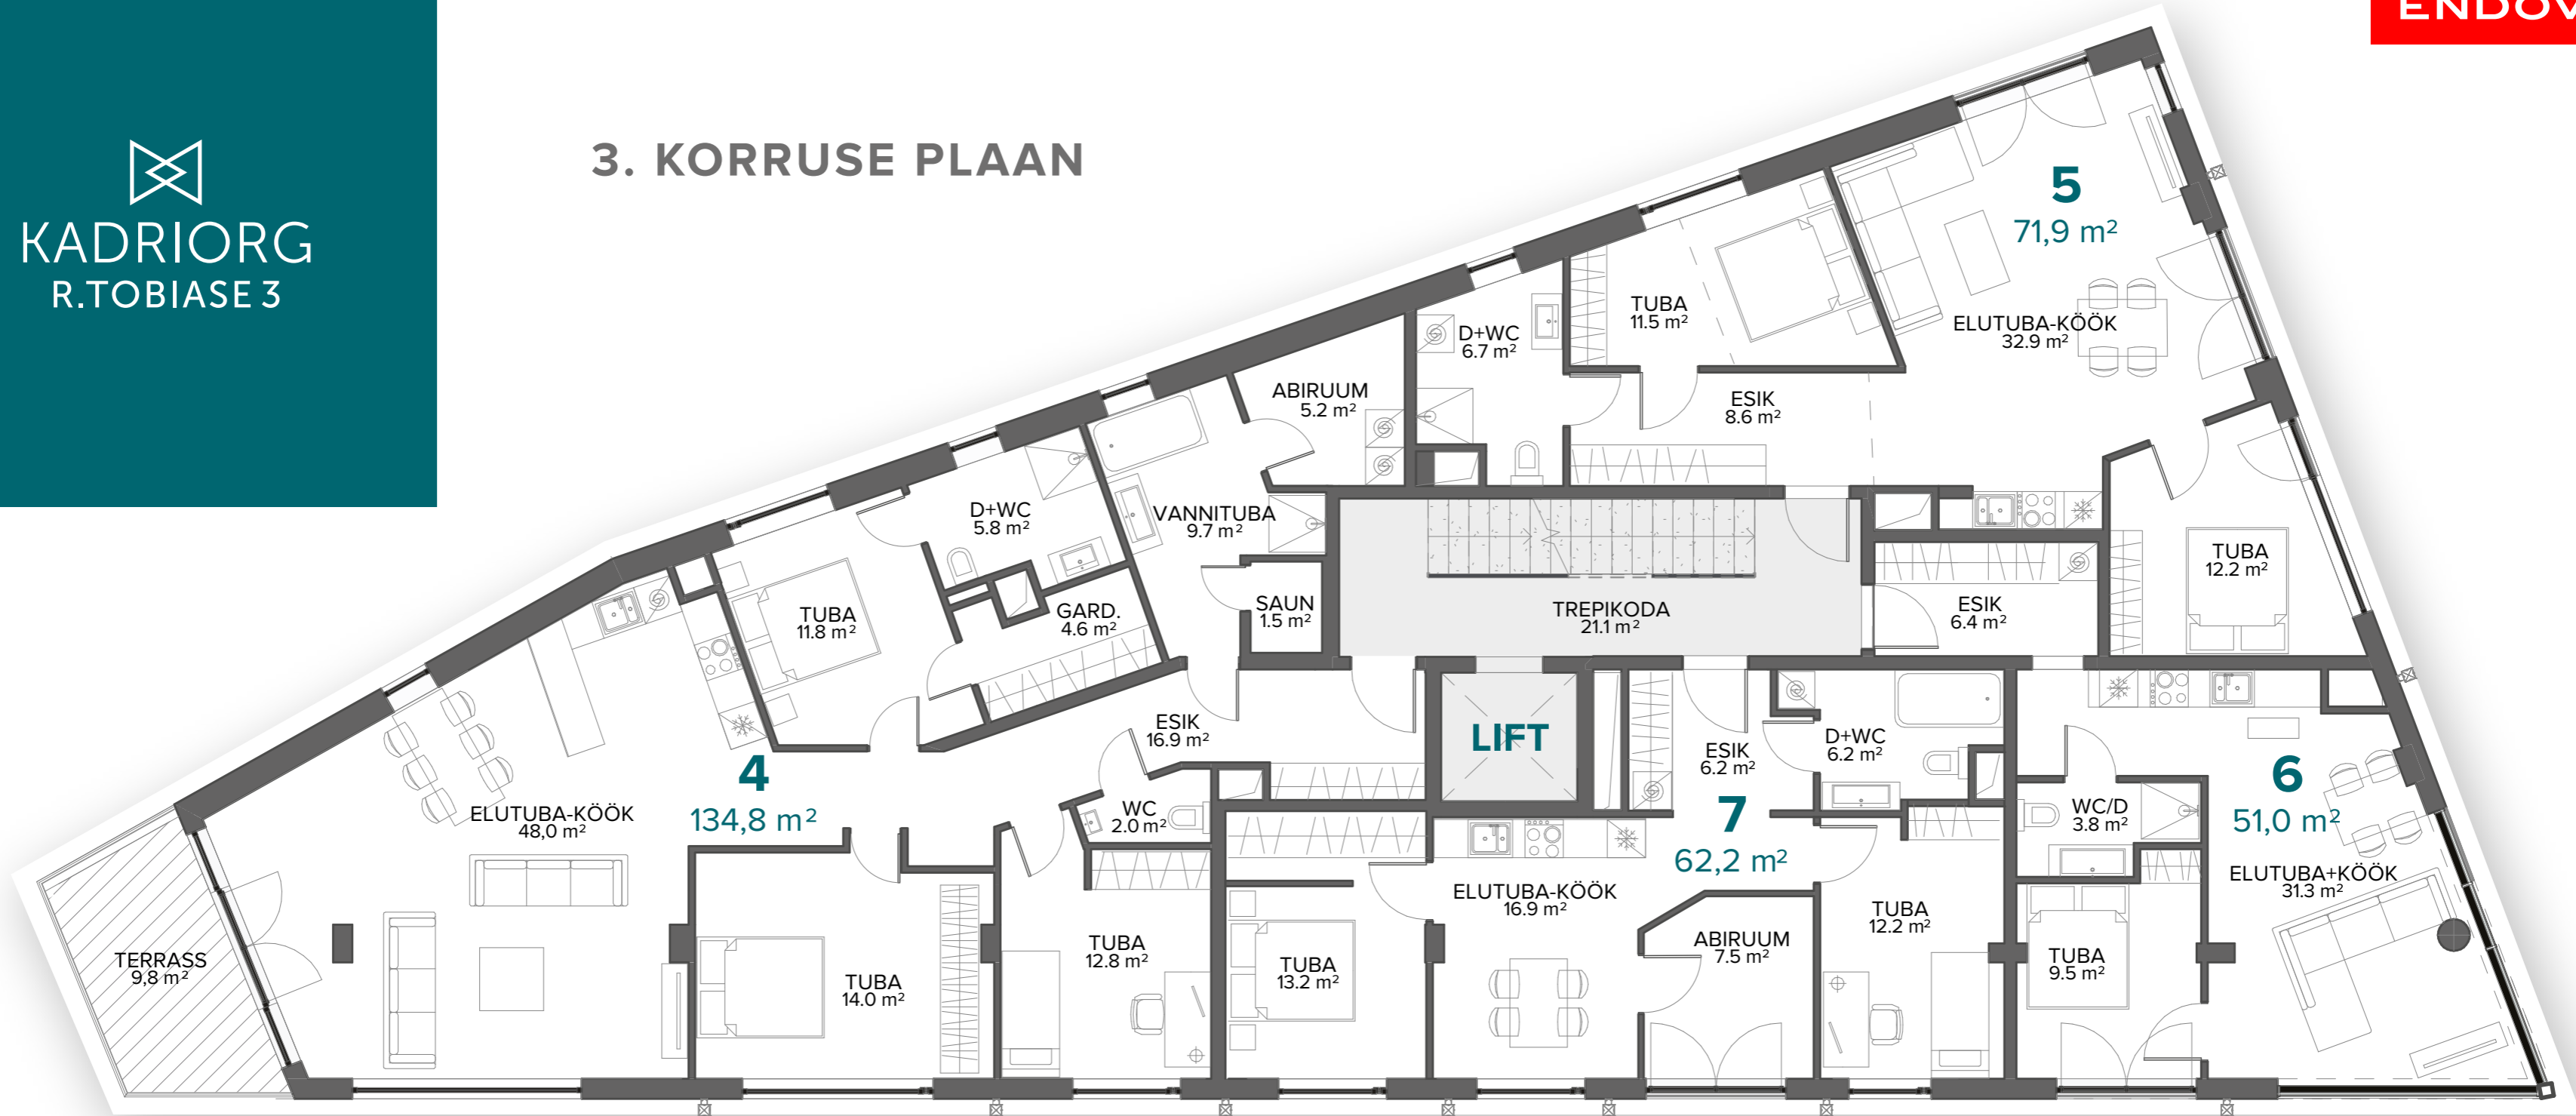


Nr	Korrus	Tube	Korteri m ²	Terrass m ²
4	3	4	134,8	9,8
5	3	3	71,9	
6	3	2	51,0	
7	3	3	62,2	

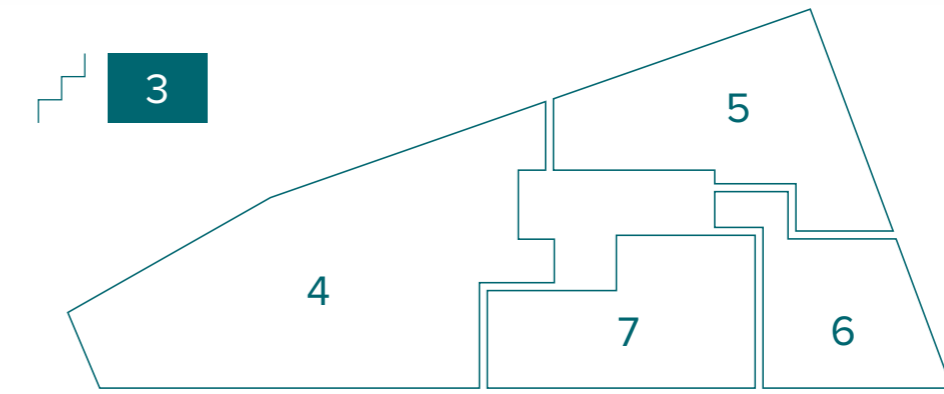





4. KORRUSE PLAAN

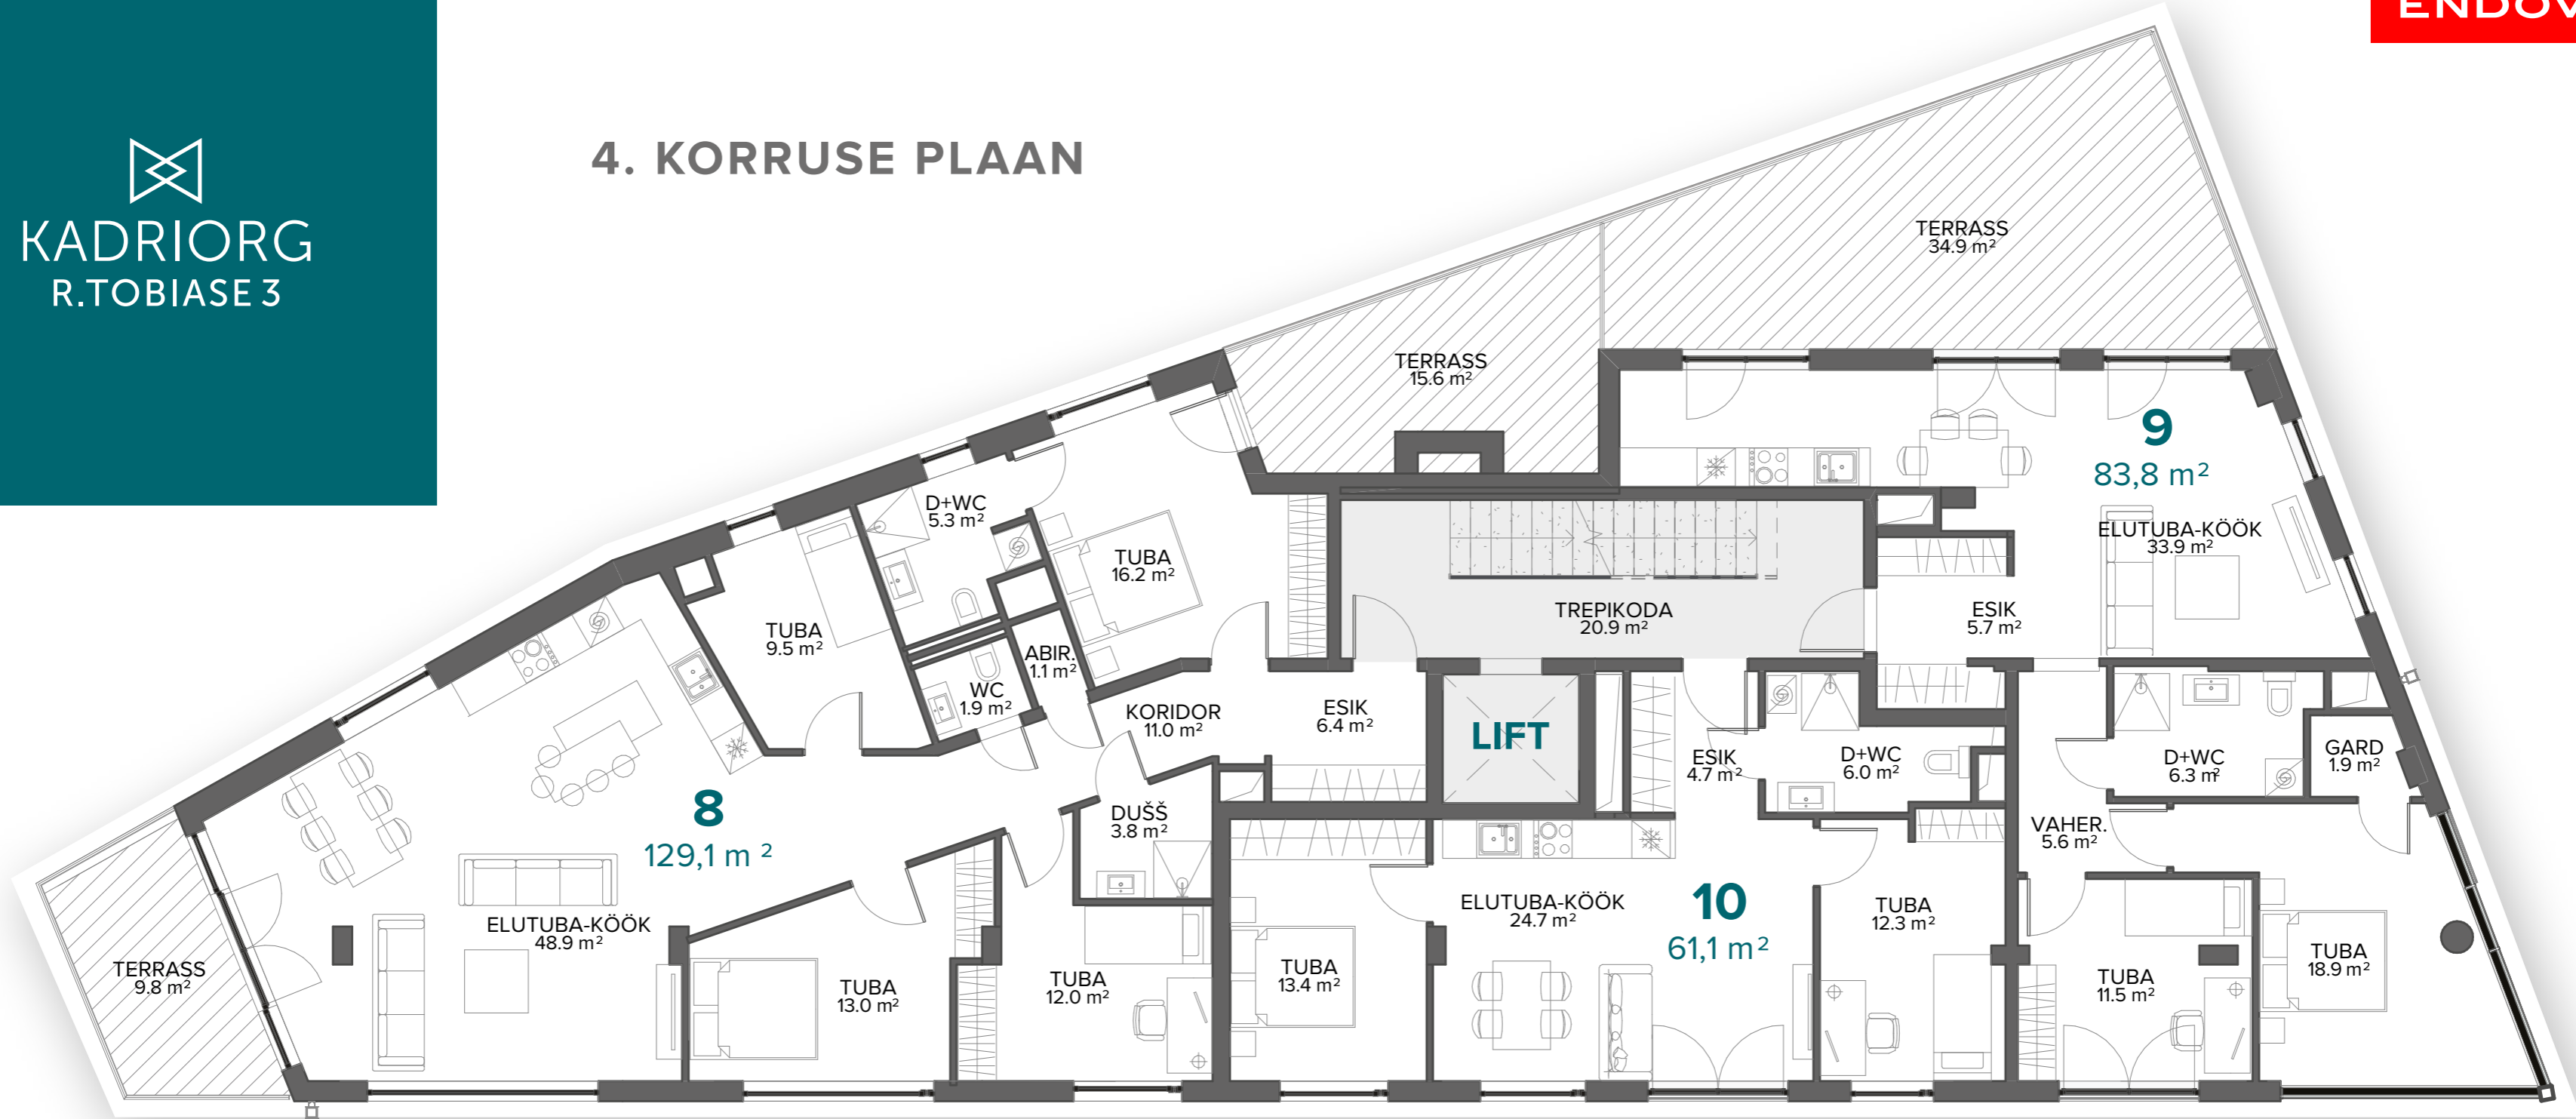


Nr	Korrus	Tube	Korteri m ²	Terrass m ²
8	4	4	129,5	9,8+15,6
9	4	3	80,6	34,9
10	4	3	59,7	

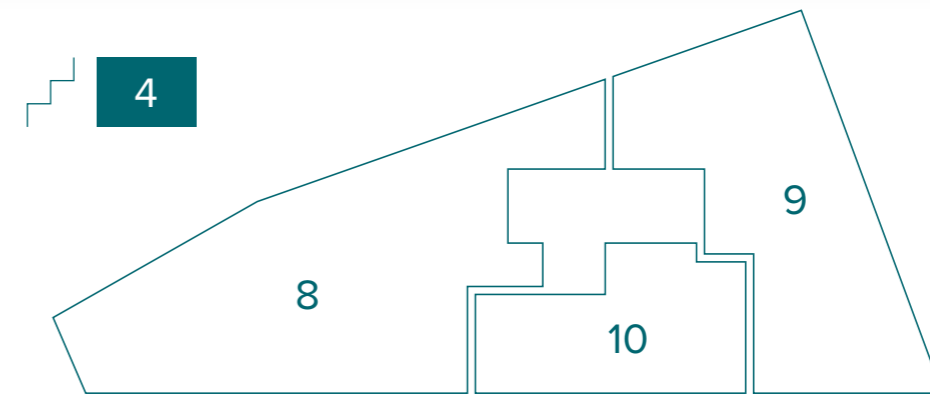

5. KORRUSE PLAAN


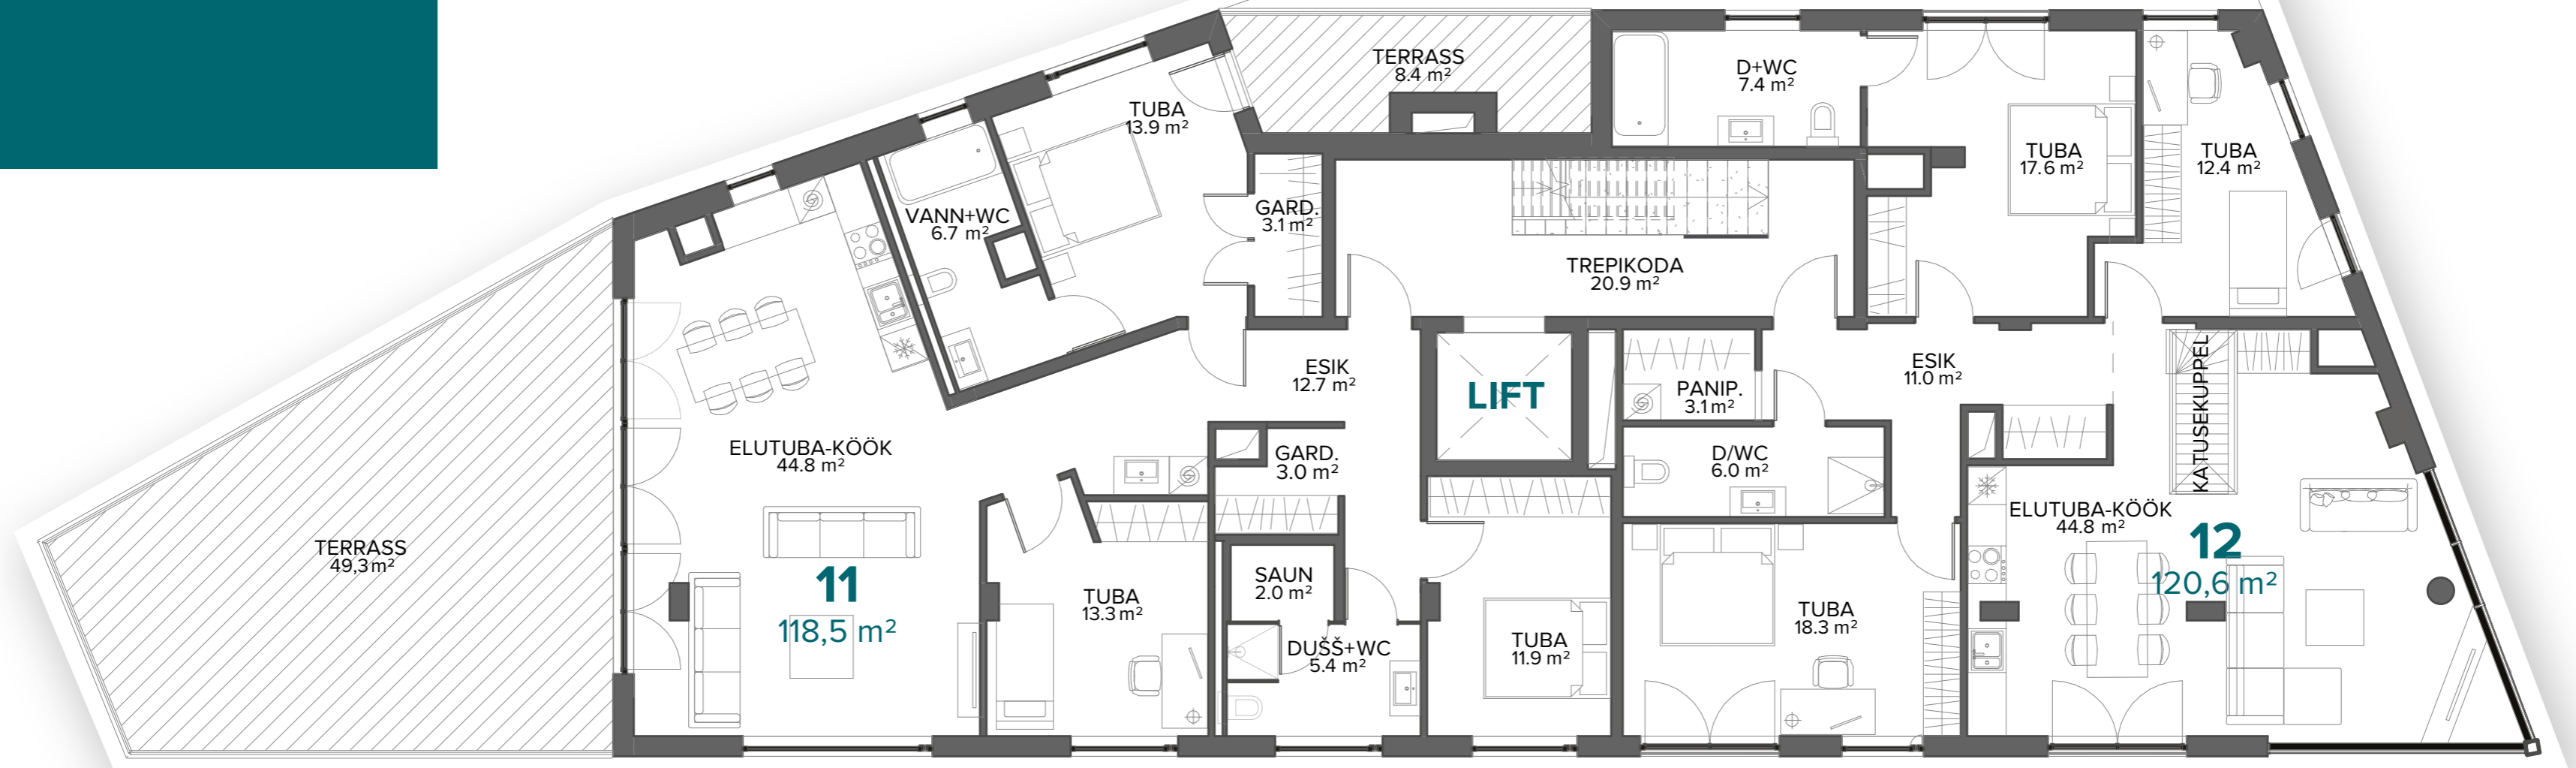


Nr	Korrus	Tube	Korteri m ²	Terrass m ²
11	5	4	118,5	49,3+8,4
12	5	4	120,6	44,4

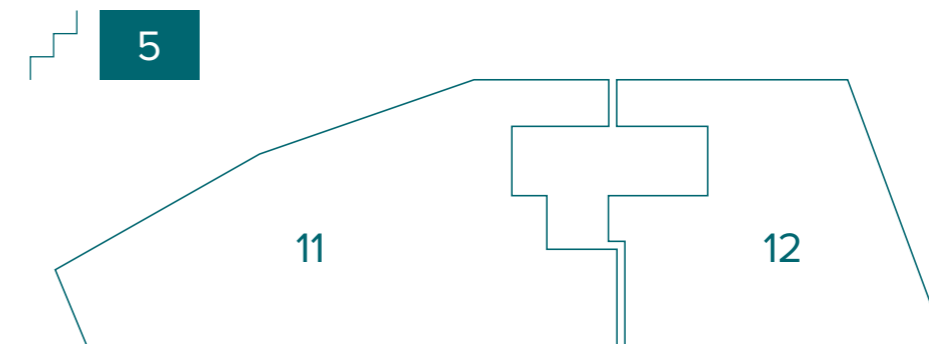



KATUSETERRASSI PLAAN

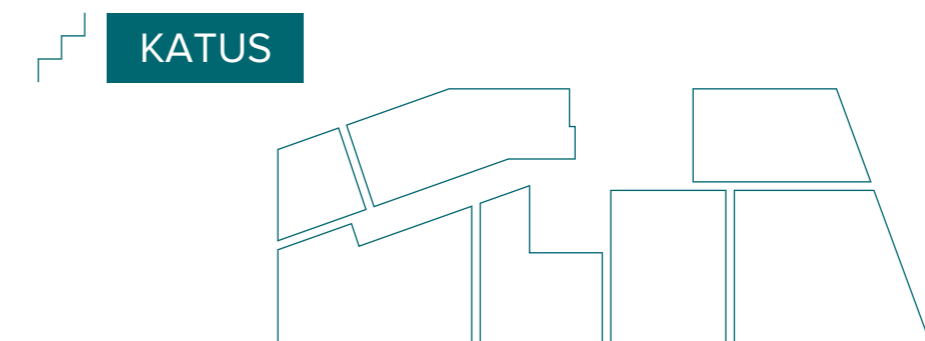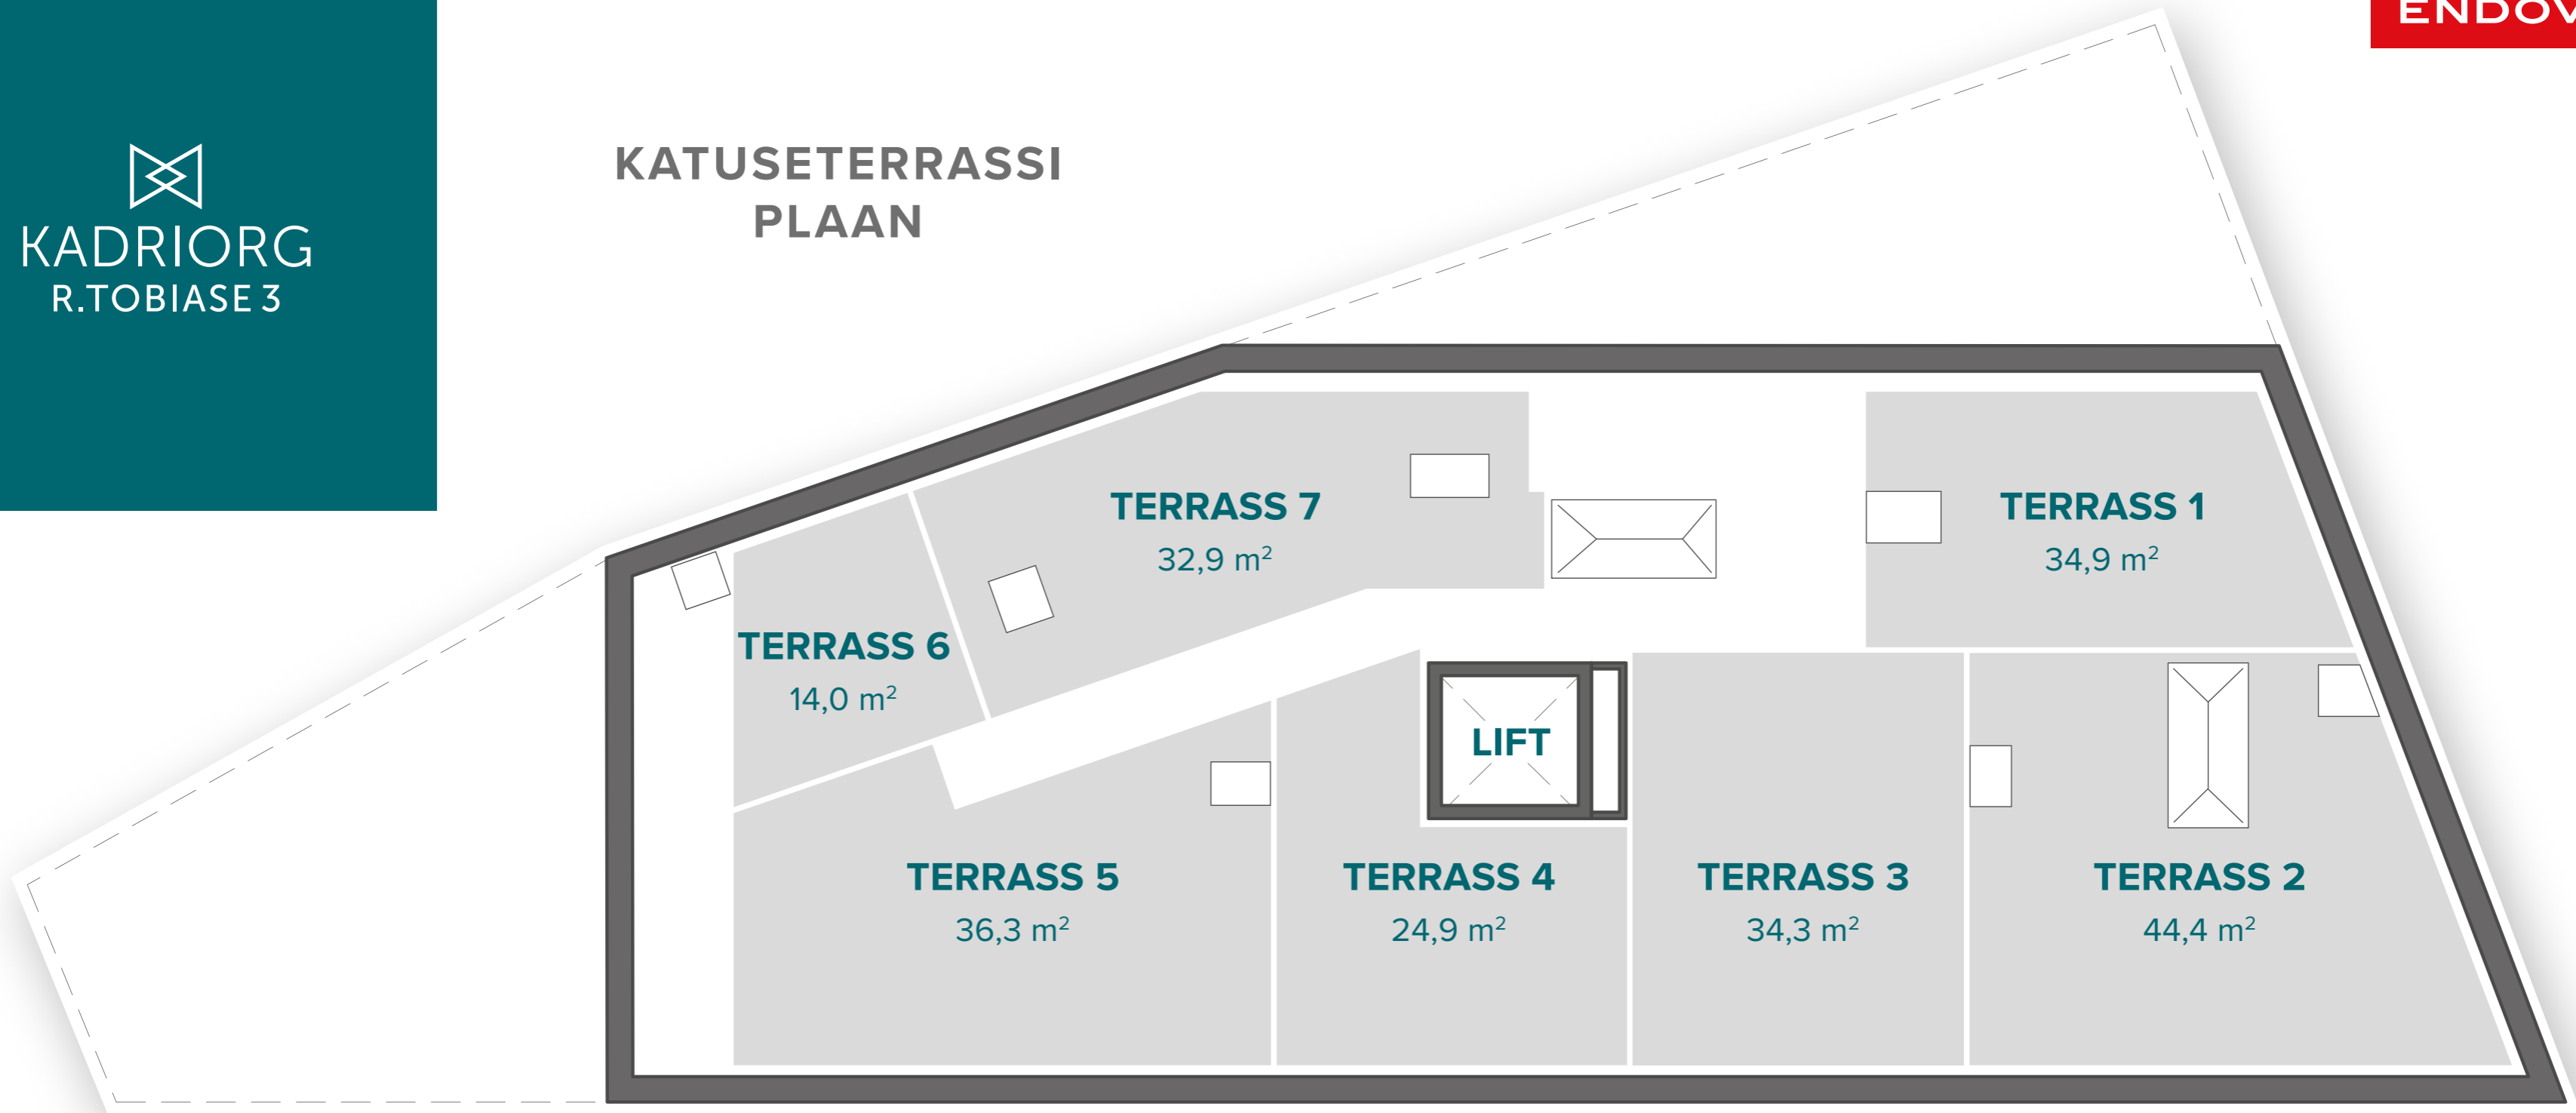

ENDOVER

MÜÜGIINFO

Doris Kreitsberg
+372 5191 3222
doris@endover.ee
Tartu mnt 2, Tallinn
www.endover.ee/tobiase